


Attachment C - BM Projects, Proposed Accommodation Village Drawing Set.

LEGEND

- 01 ACCOMMODATION (60 ROOMS)
- 02 LAUNDRY
- 03 DRY MESS
- 04 SHOWER / LOCKERS
- 05 SERVICES COMPOUND
- 06 LOADING AREA
- 07 PARKING (60 BAYS)
- 08 ADMINISTRATION
- 09 GAZEBO
- 10 ACCESSIBLE ACCOMMODATION (2 ROOMS)

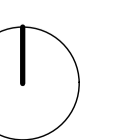





- LEGEND
- 01 ACCOMMODATION (62 ROOMS)
 - 02 LAUNDRY
 - 03 DRY MESS
 - 04 SHOWER / LOCKERS
 - 05 SERVICES COMPOUND
 - 06 LOADING AREA
 - 07 PARKING (60 BAYS)
 - 08 ADMINISTRATION
 - 09 GAZEBO
 - 10 ACCESSIBLE ACCOMMODATION (2 ROOMS)
- ACOUSTIC SCREEN
- NON-PERFORATED MATERIAL WITH A MINIMUM OF 8KG/M² MASS
 - 500MM HIGHER THAN TOP OF HVAC SERVING CHANGE ROOMS AND COOL ROOM CONDENSERS

OPEN DRAINS

PROPOSED TREE REMOVAL/RELOCATION

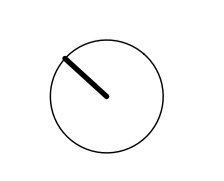


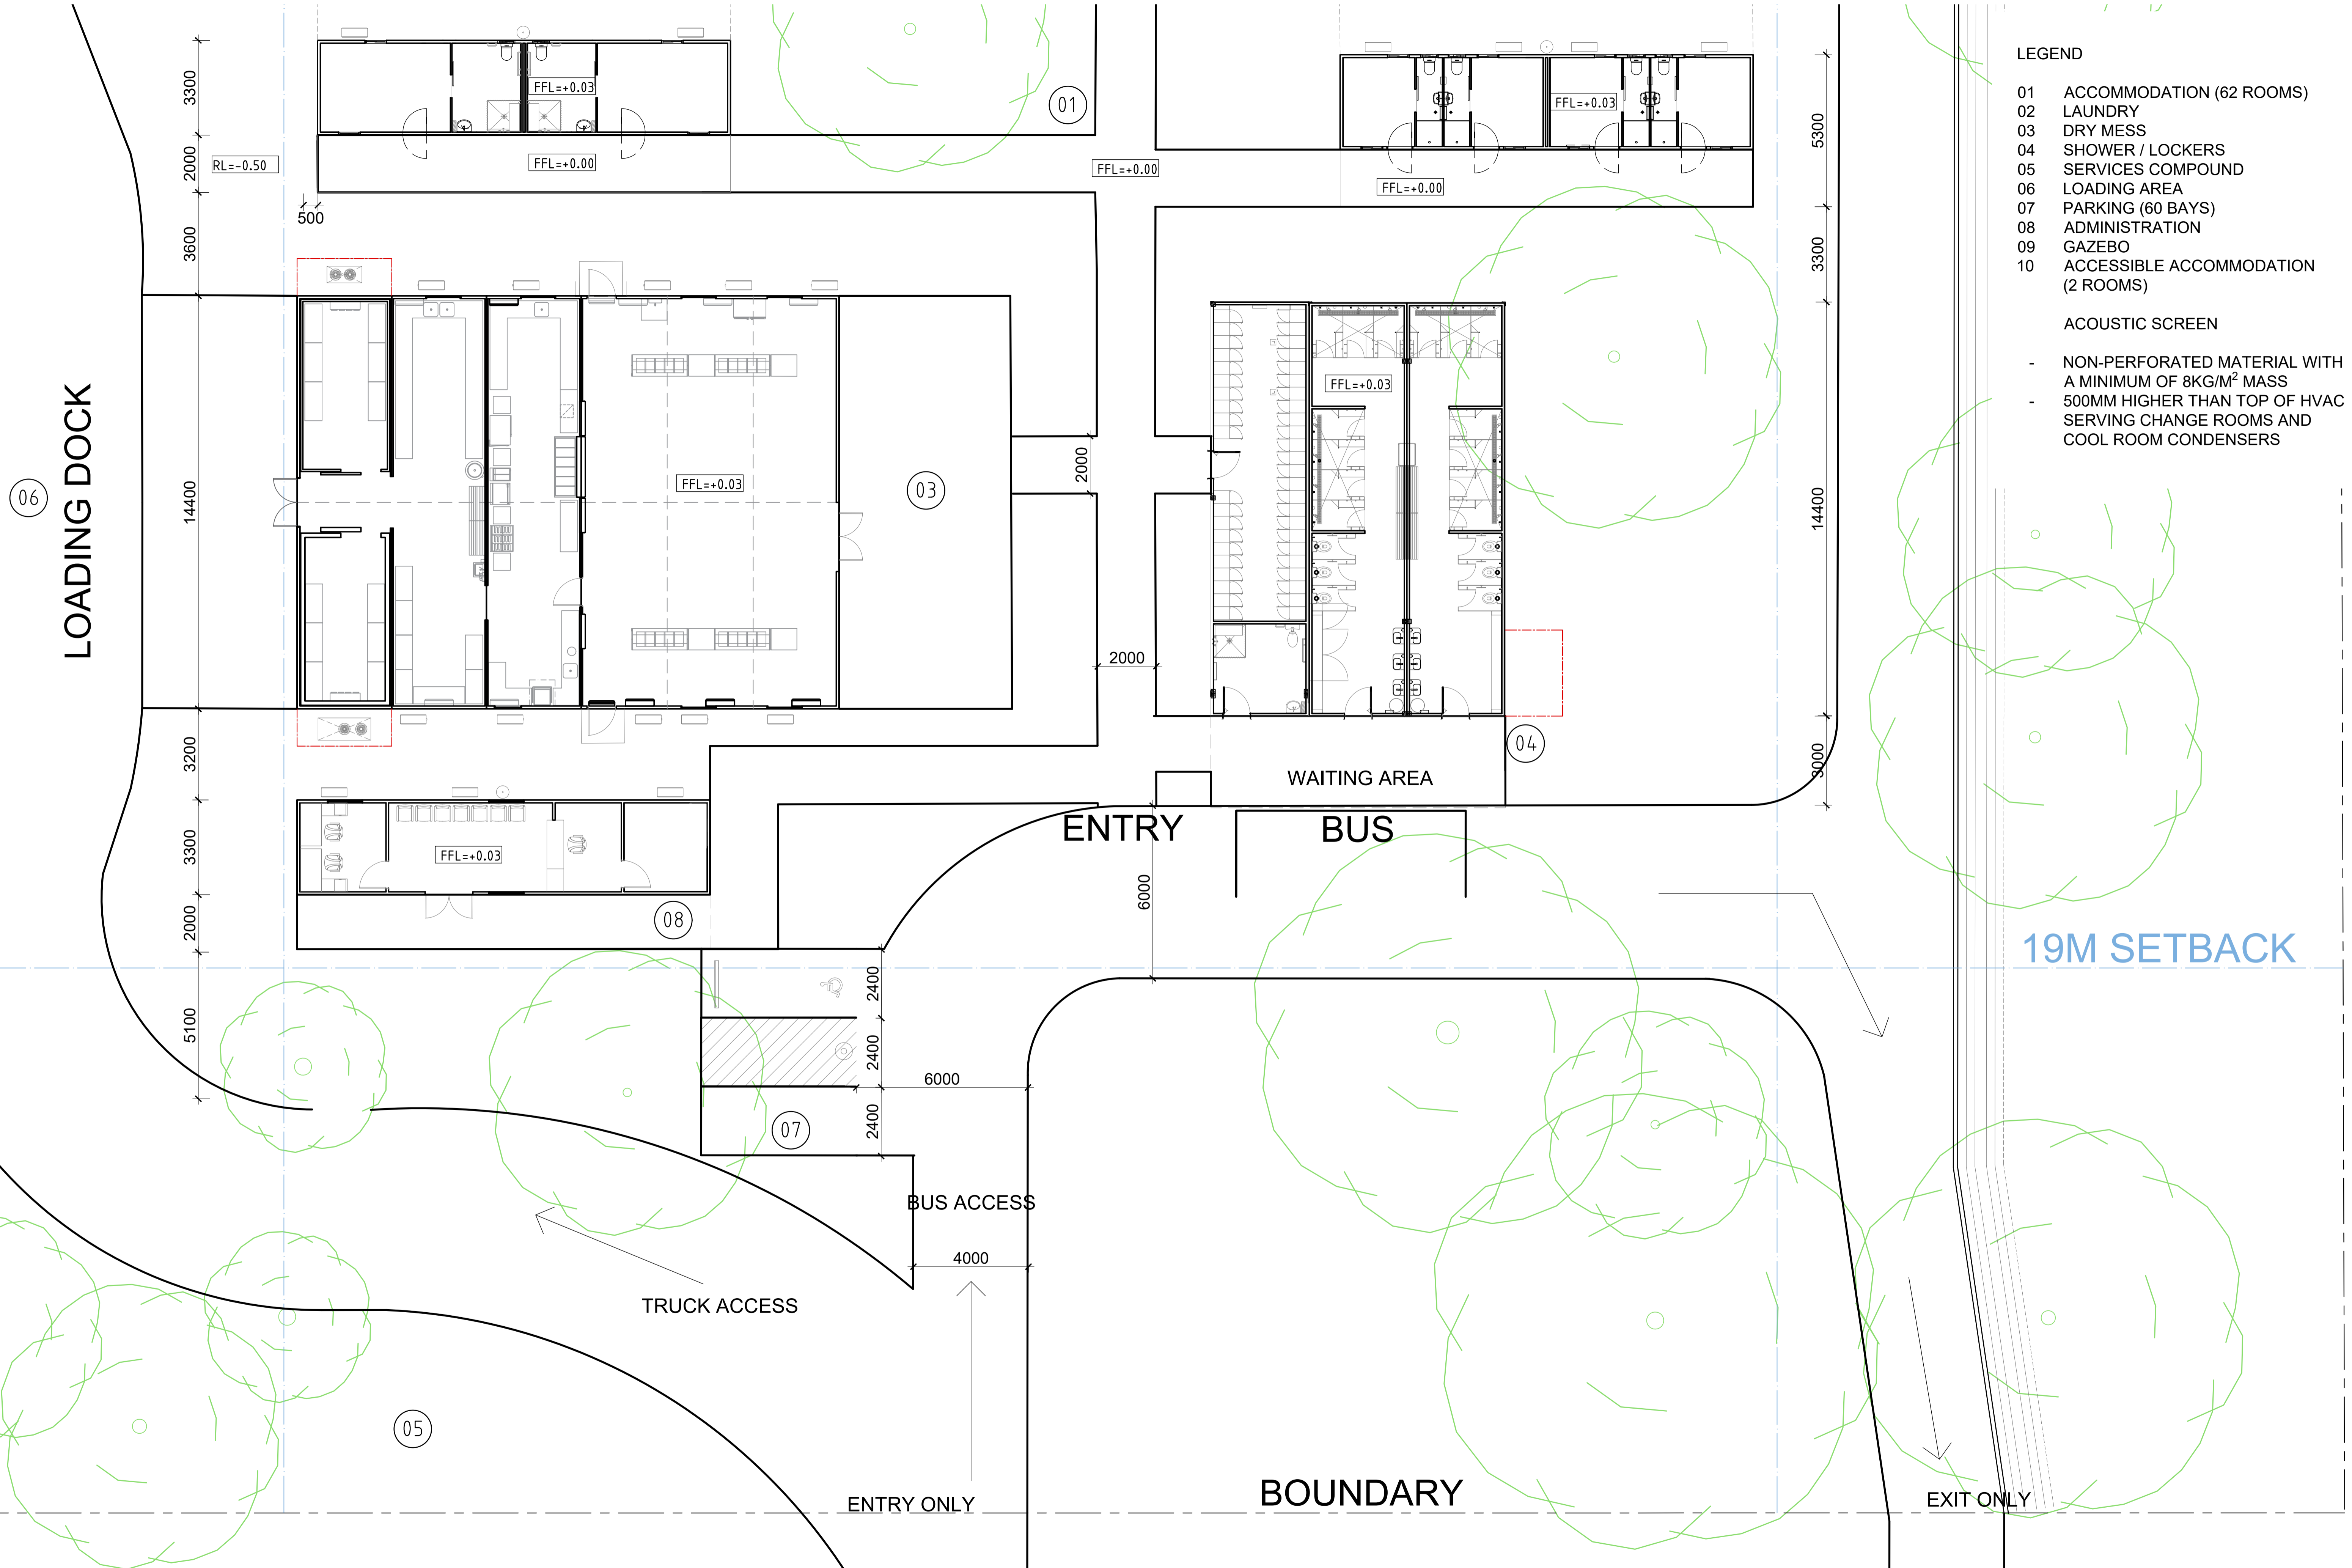


- LEGEND**
- 01 ACCOMMODATION (62 ROOMS)
 - 02 LAUNDRY
 - 03 DRY MESS
 - 04 SHOWER / LOCKERS
 - 05 SERVICES COMPOUND
 - 06 LOADING AREA
 - 07 PARKING (60 BAYS)
 - 08 ADMINISTRATION
 - 09 GAZEBO
 - 10 ACCESSIBLE ACCOMMODATION (2 ROOMS)
- ACOUSTIC SCREEN**
- NON-PERFORATED MATERIAL WITH A MINIMUM OF 8KG/M² MASS
 - 500MM HIGHER THAN TOP OF HVAC SERVING CHANGE ROOMS AND COOL ROOM CONDENSERS

LOADING DOCK


19M SETBACK

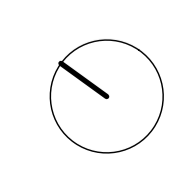

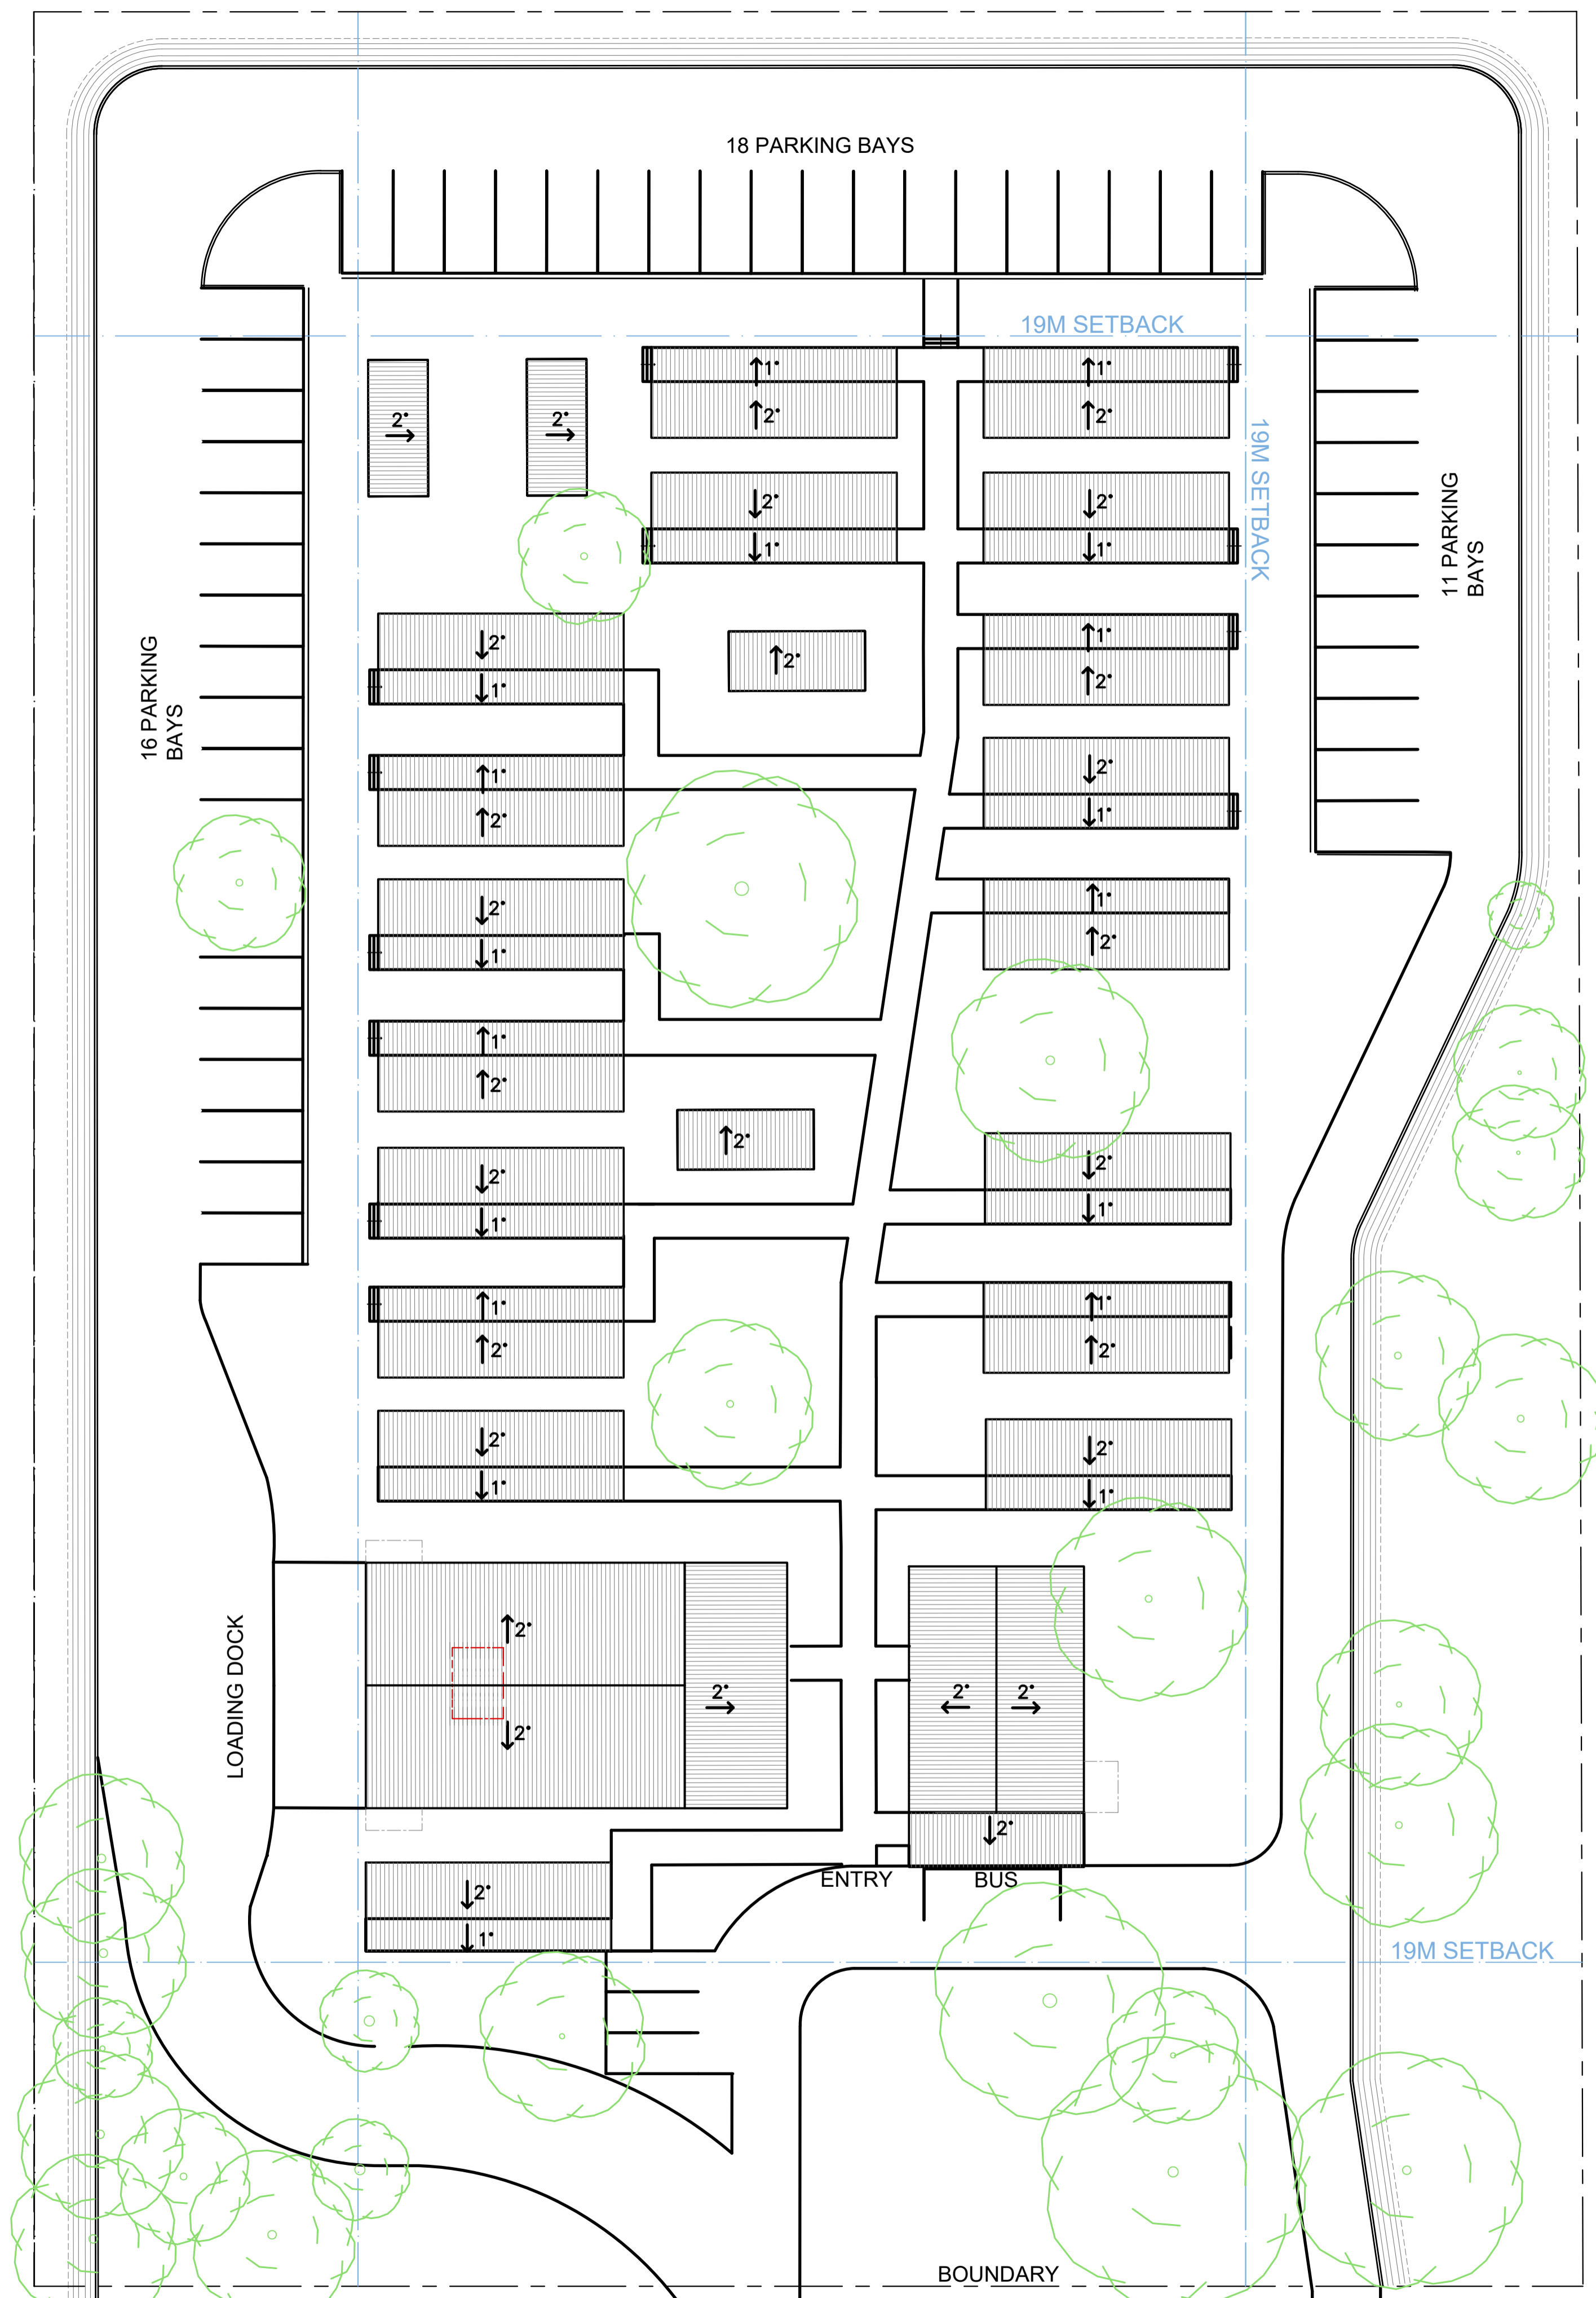


LEGEND

- - - - ACOUSTIC SCREEN
- NON-PERFORATED MATERIAL WITH A MINIMUM OF 8KG/M² MASS
- 800MM HIGHER THAN TOP OF EXHAUST FANS

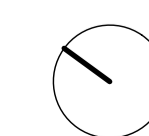

LEGEND

- P POWER PIT
- COMMS PIT
- SHARED TRENCH - POWER, COMMS, SANITARY, POTABLE WATER (NOMINALLY 1200MM WIDE)
- WATER SUPPLY
- SANITARY DRAIN
- POWER CONDUIT

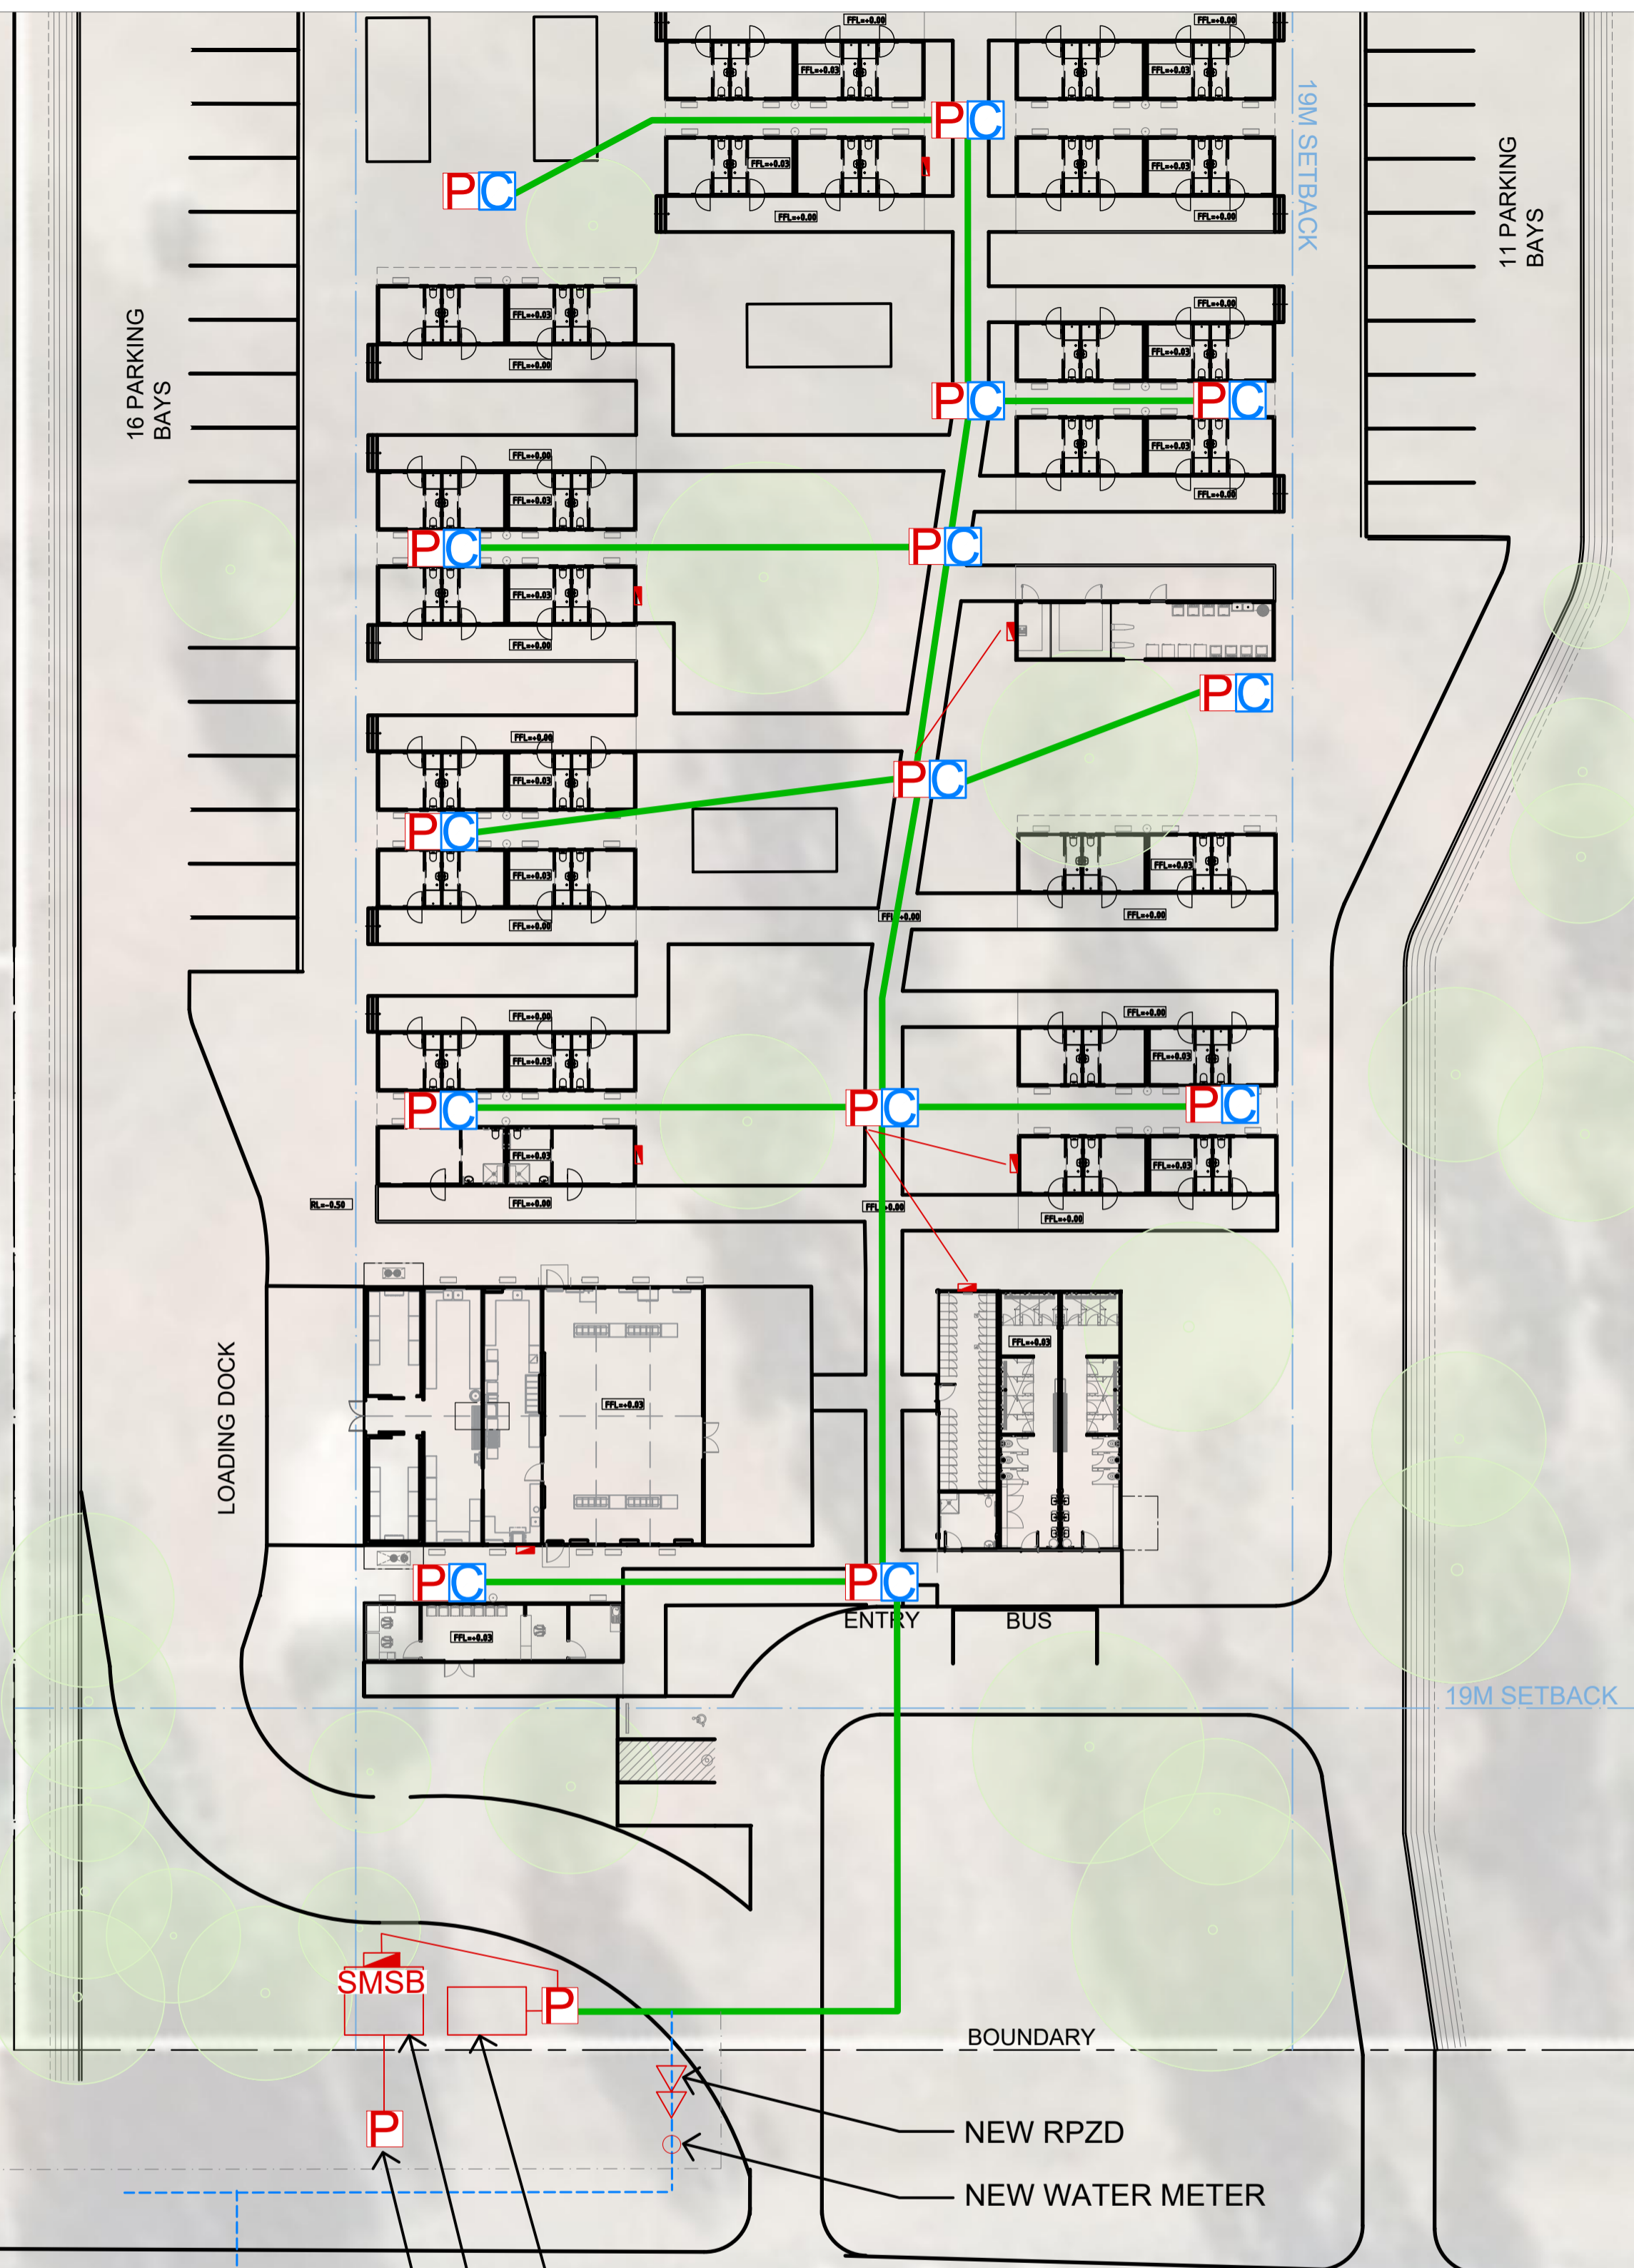

NEW 100MM SANITARY DRAIN CONNECTS TO EXISTING LOCAL AUTHORITY SEWER VIA EXISTING INSPECTION CHAMBER


NEW 50MM DIA WATER SUPPLY TAP INTO EXISTING


SMSB
P
NEW RPZD
NEW WATER METER

BACK UP GENERATOR

TRANSFORMER


2X100MM DIA CONDUITS FROM OFFSITE POWERPIT SUPPLIED FROM EXISTING POWERCOR POWER POLE

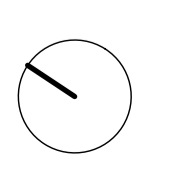

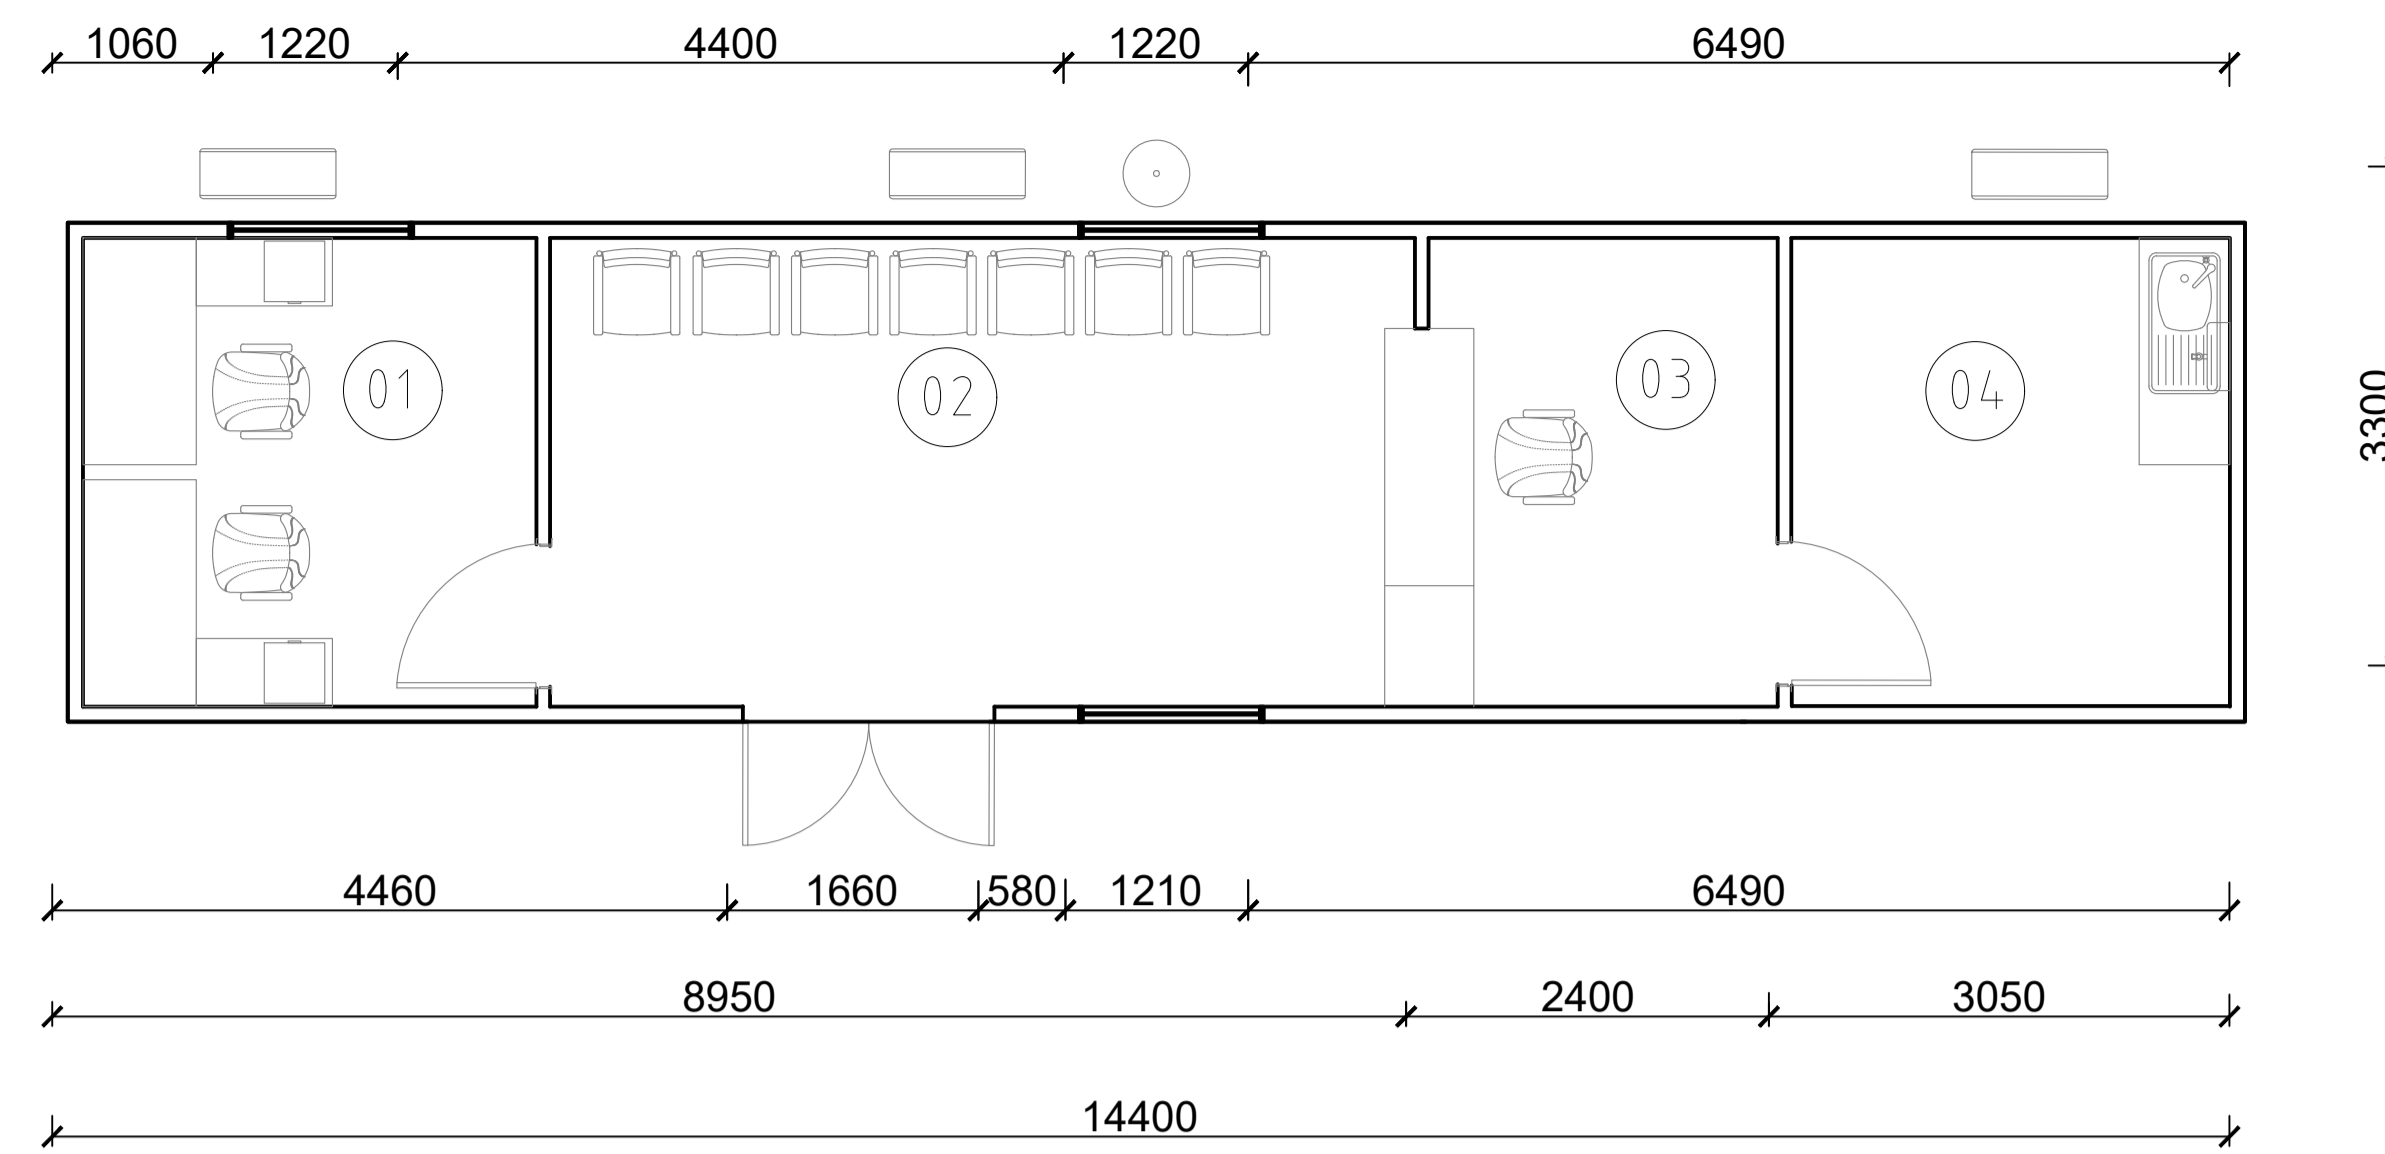

ADMINISTRATIVE BUILDING

- 01 OFFICE
- 02 RECEPTION
- 03 RECEPTION DESK
- 04 STORE

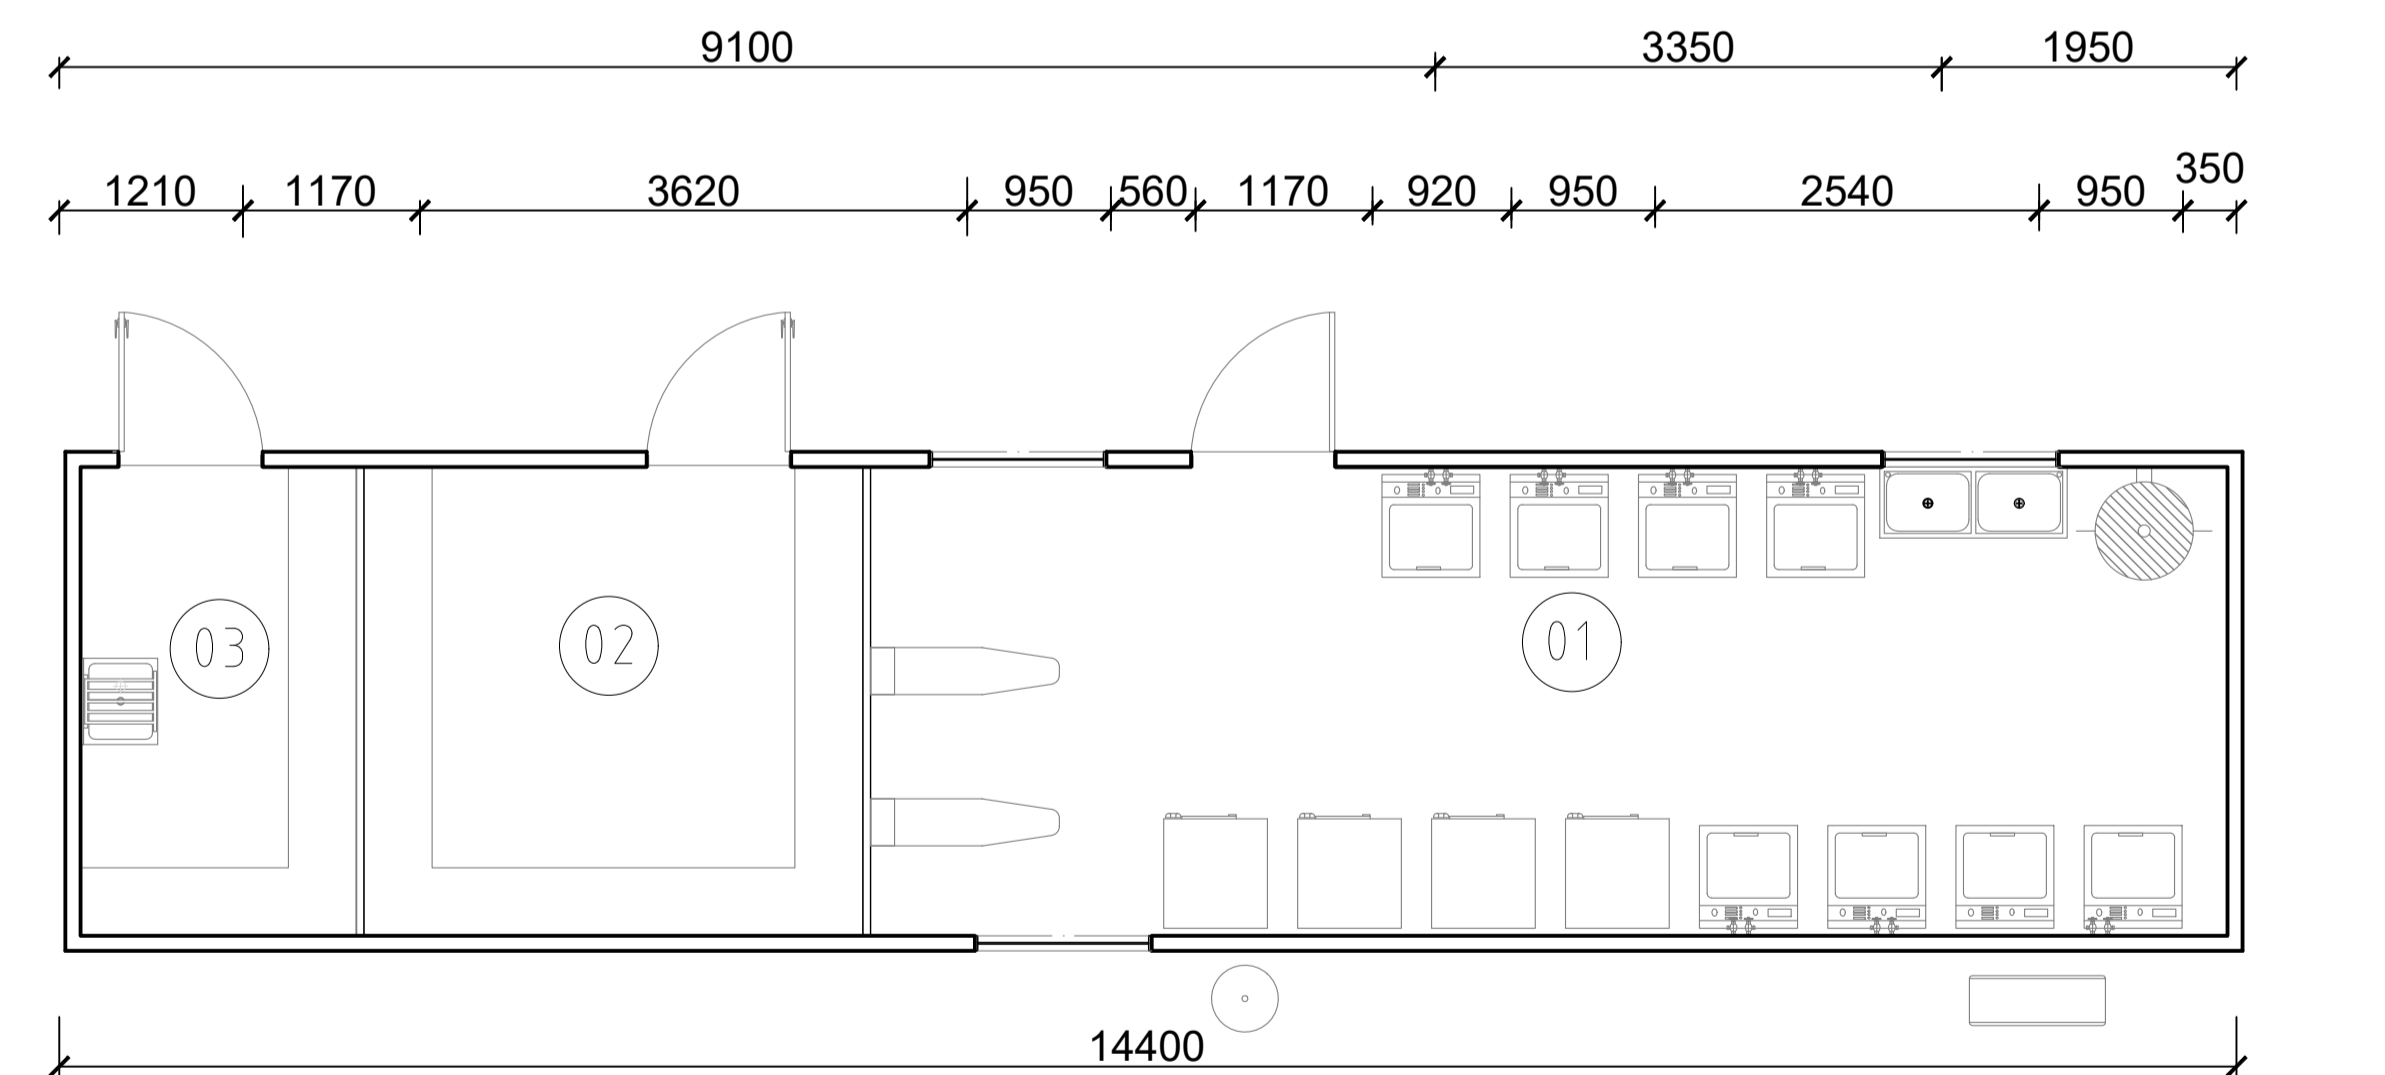


LAUNDRY BUILDING

- 01 LAUNDRY AREA
- 02 LINEN CLOSET
- 03 CLEANING STORAGE




DRY MESS

- 01 DINING AREA
- 02 SERVERY
- 03 COOKING AREA
- 04 COOL ROOM
- 05 FREEZER
- 06 CRIB

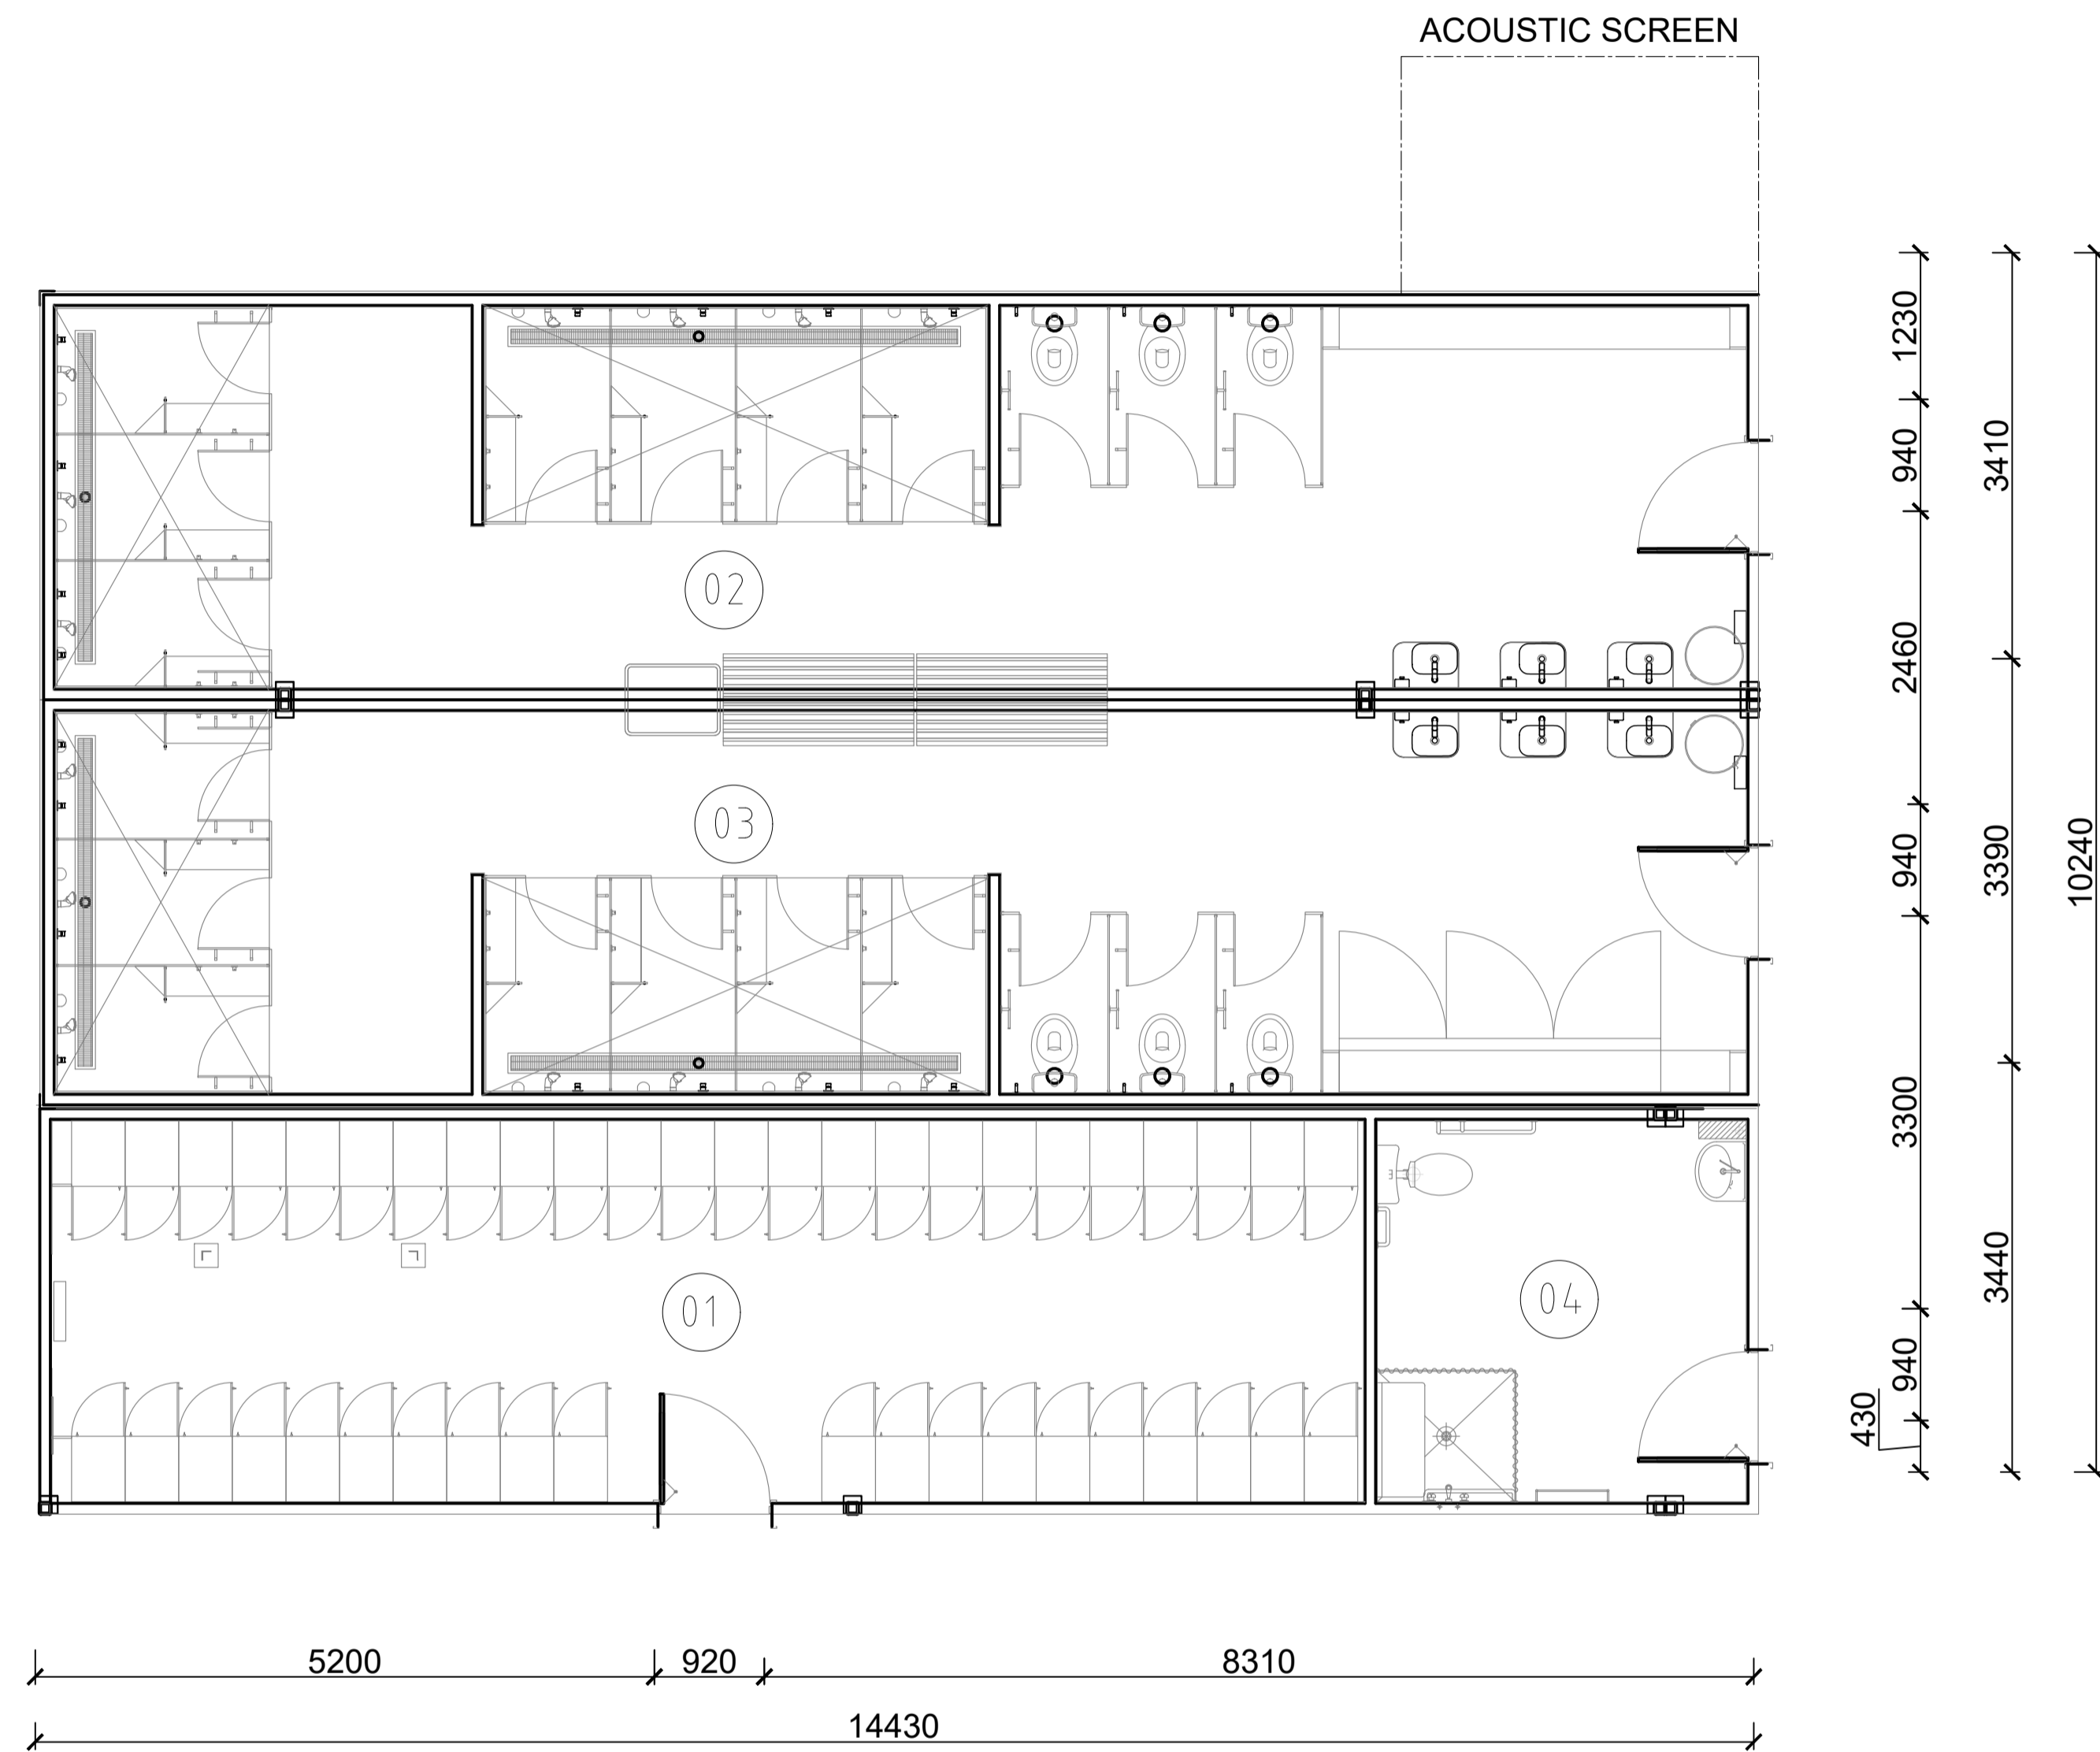


LOCKERS/SHOWERS


- 01 LOCKERS
- 02 WOMENS SHOWERS
- 03 MENS SHOWERS
- 04 ACCESSIBLE SHOWER

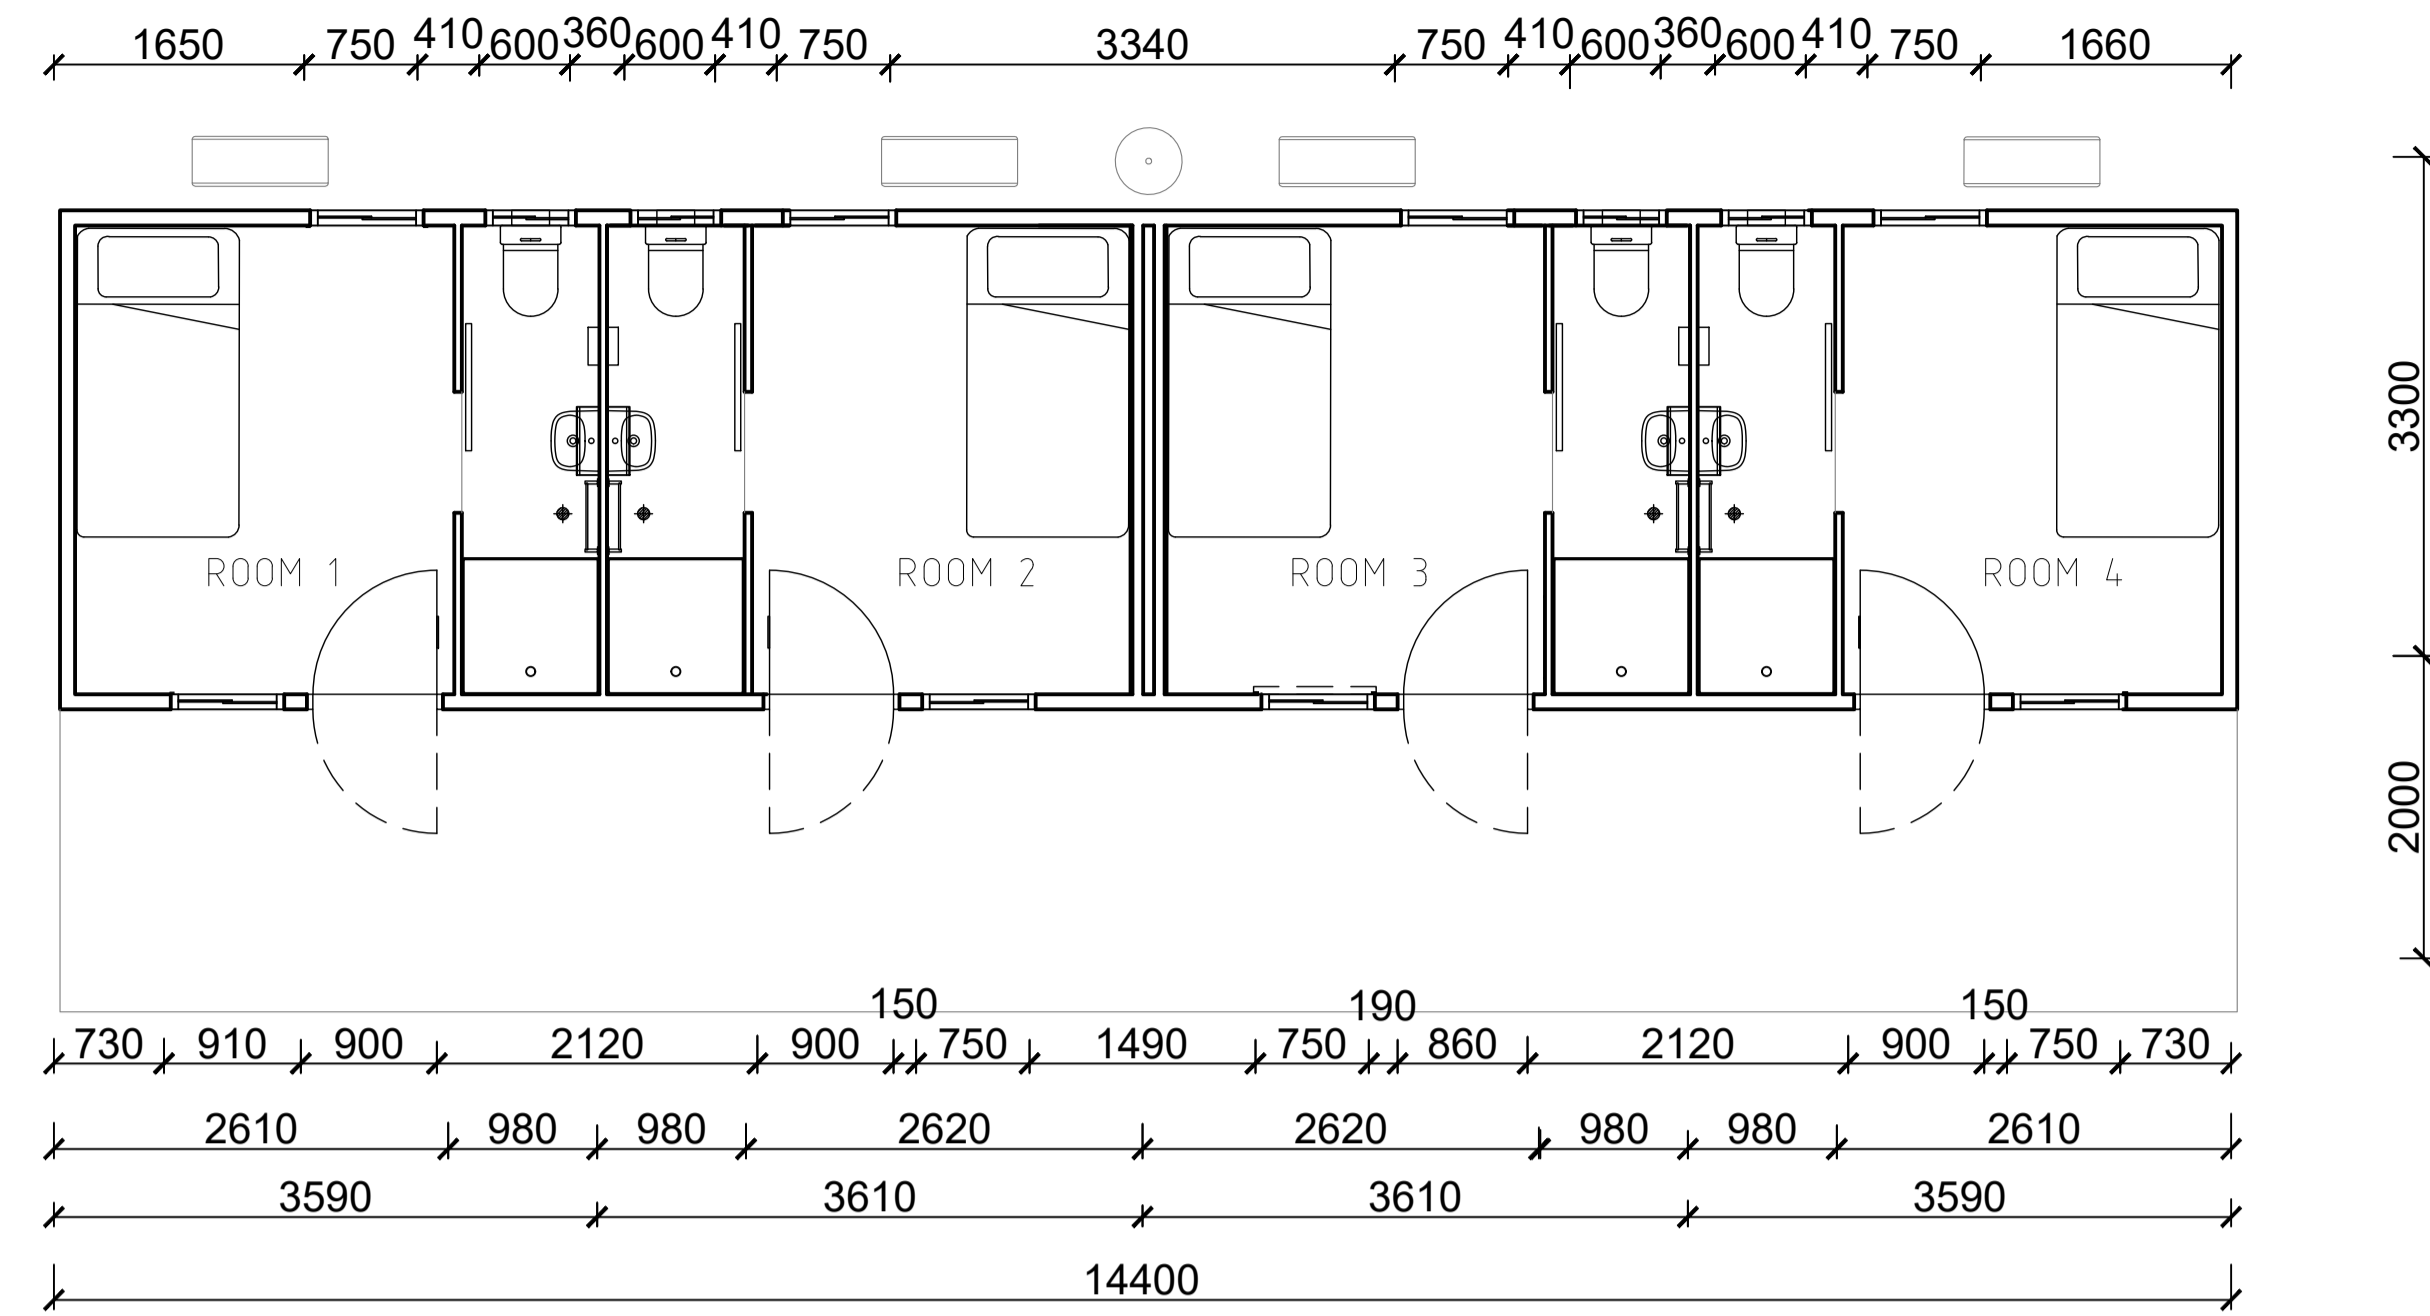


STANDARD SPQS (4 ROOMS)

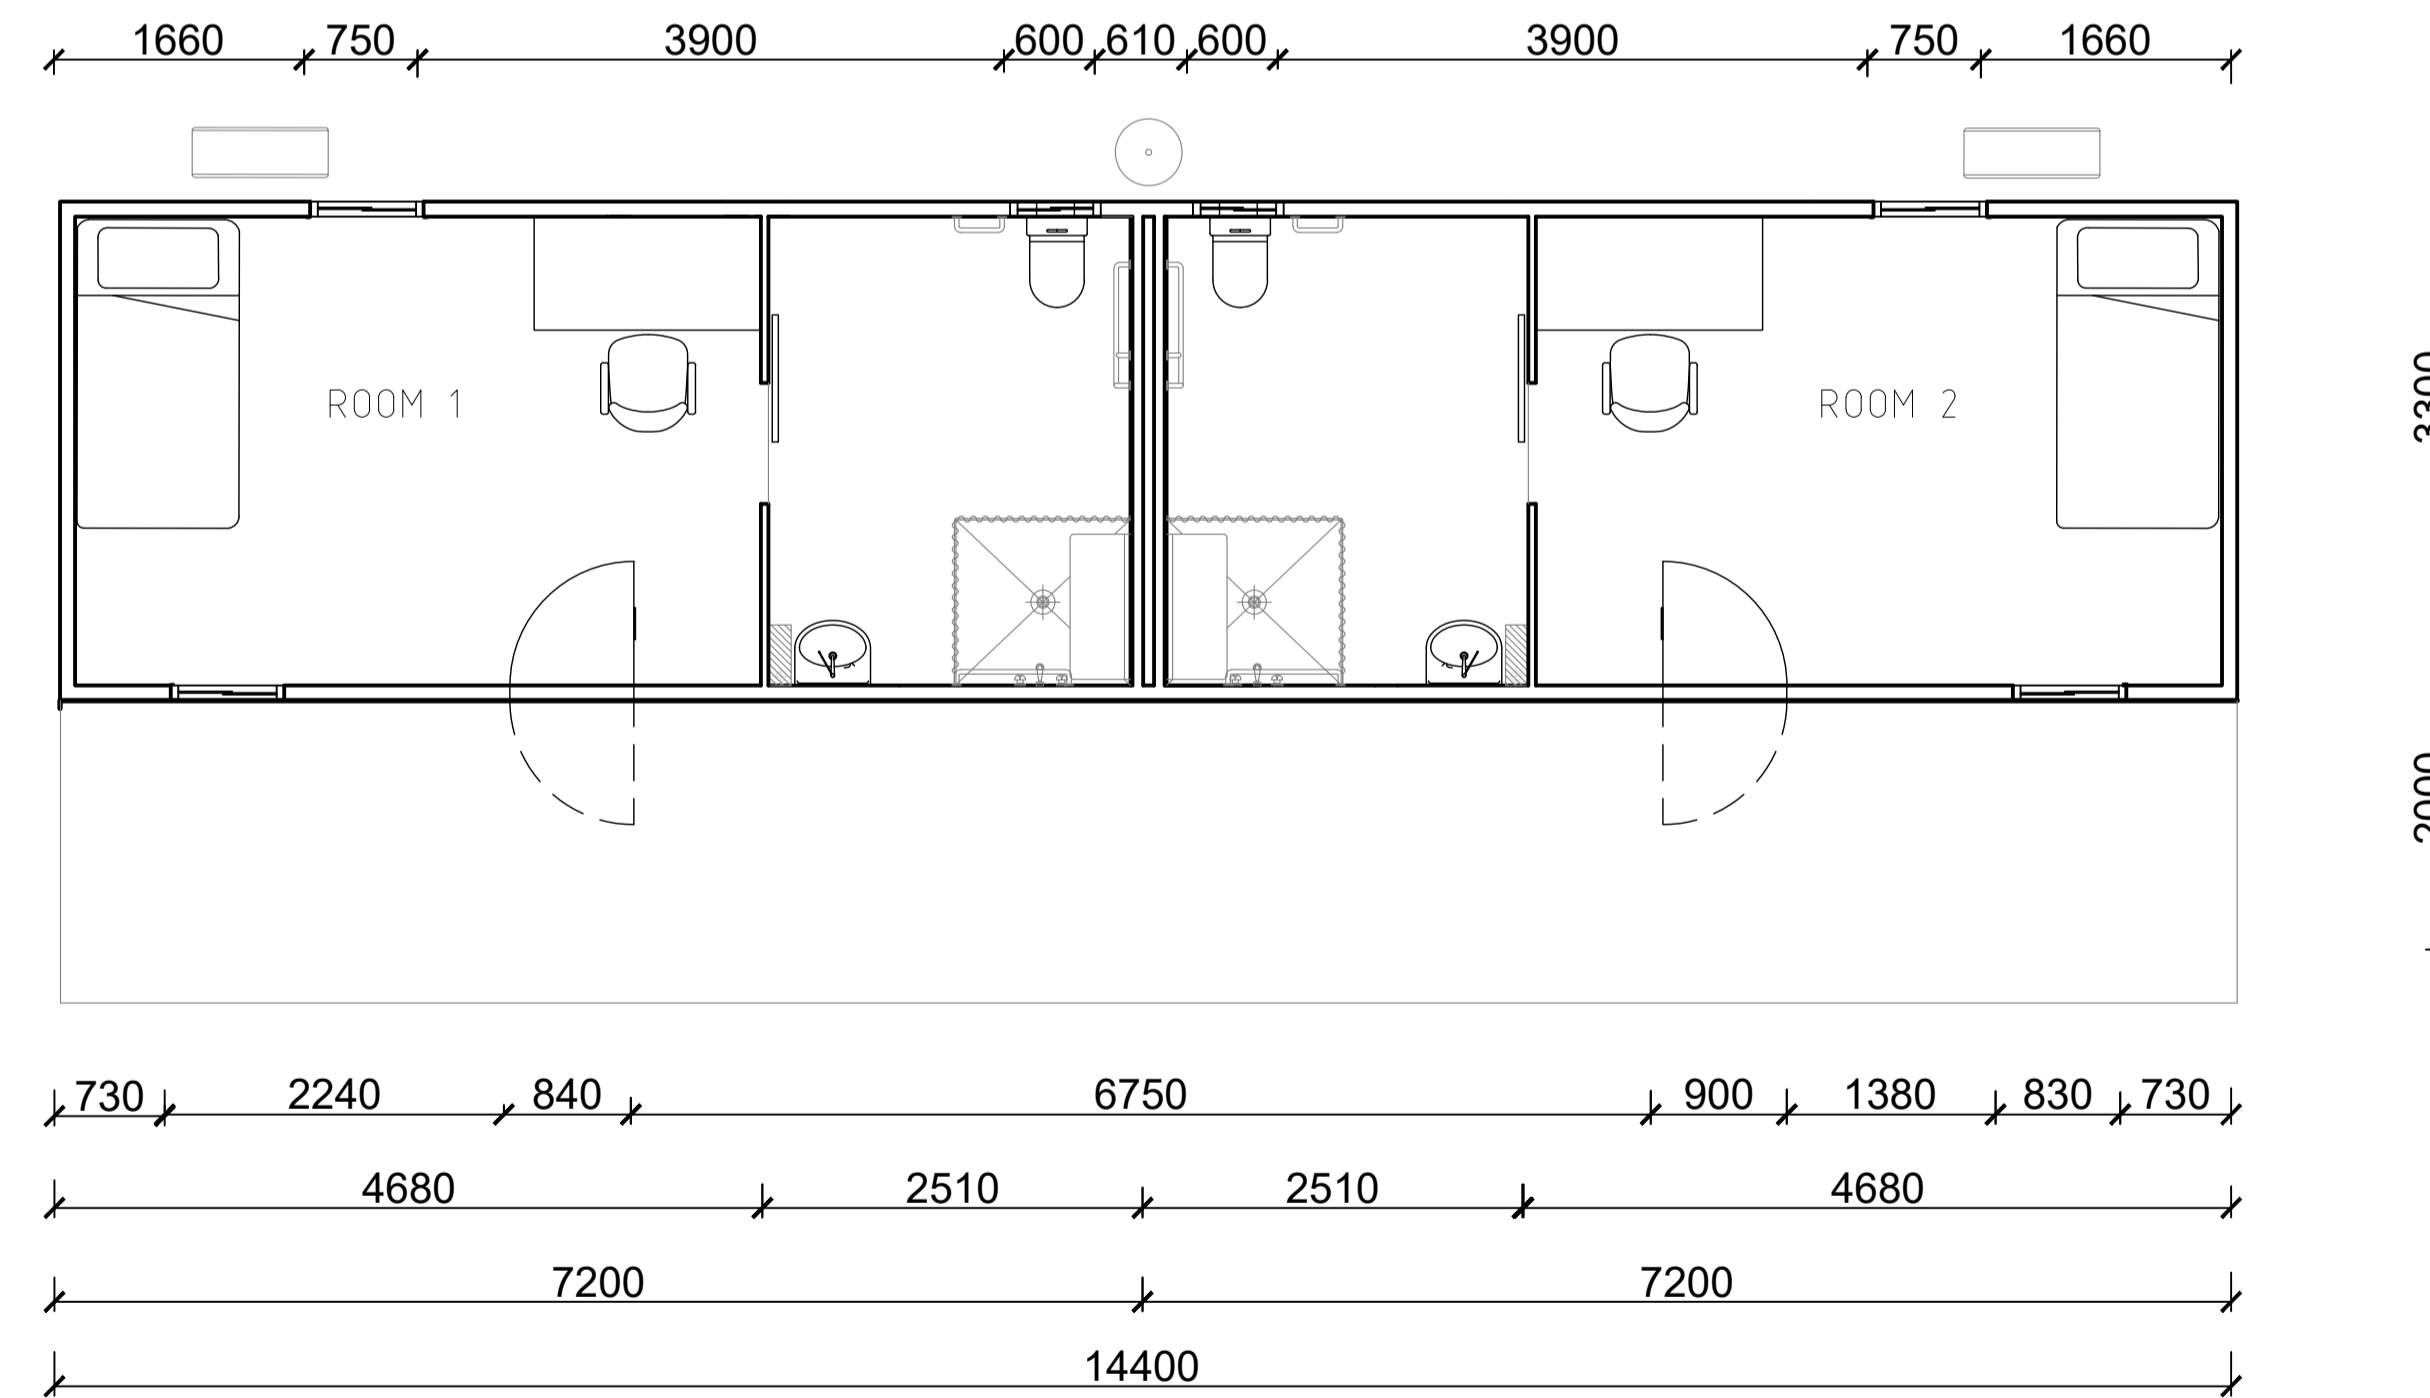


ACCESSIBLE SPQS (2 ROOMS)

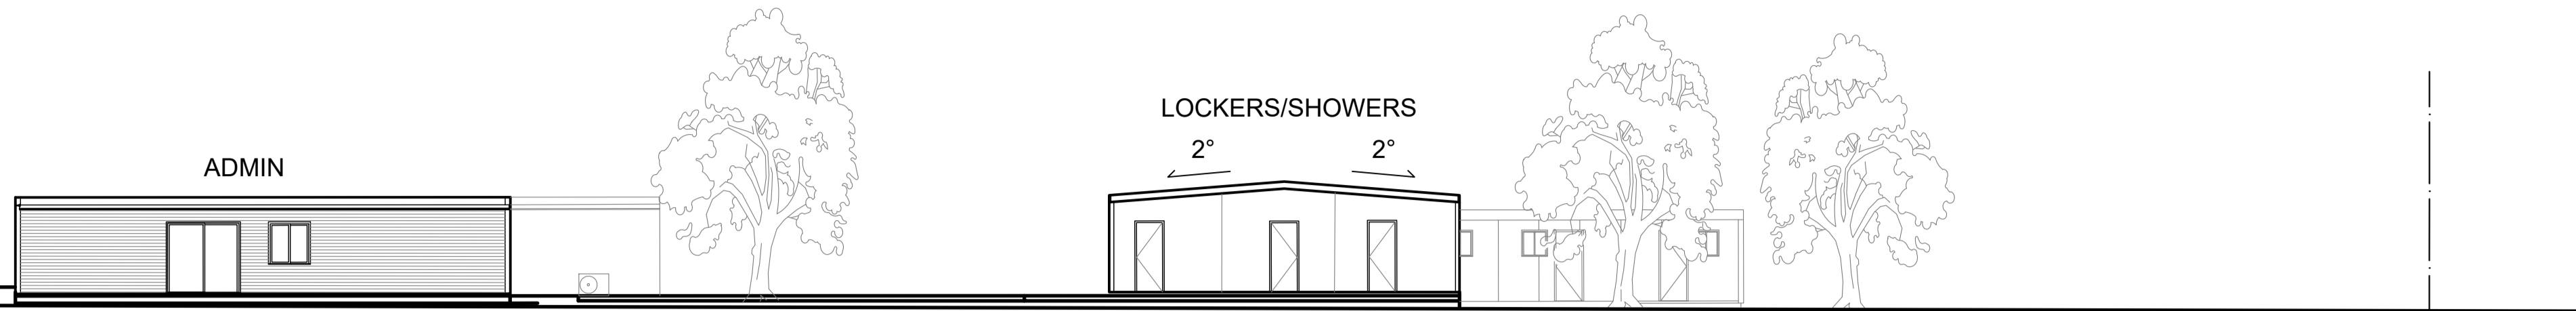


SOUTH ELEVATION

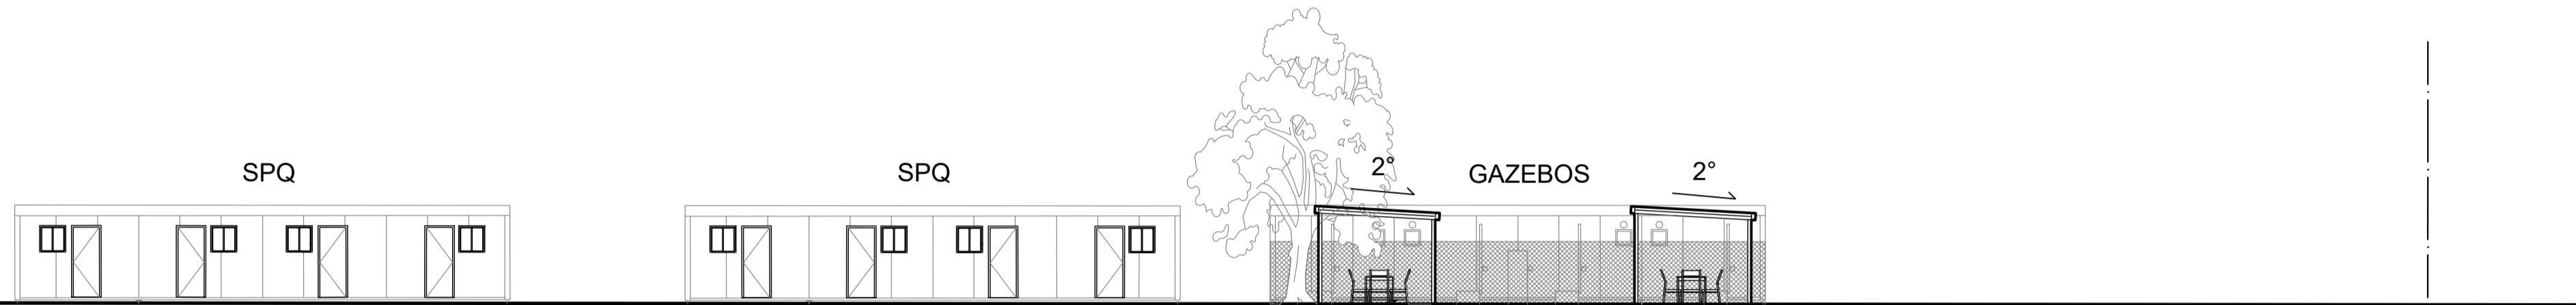


NORTH ELEVATION

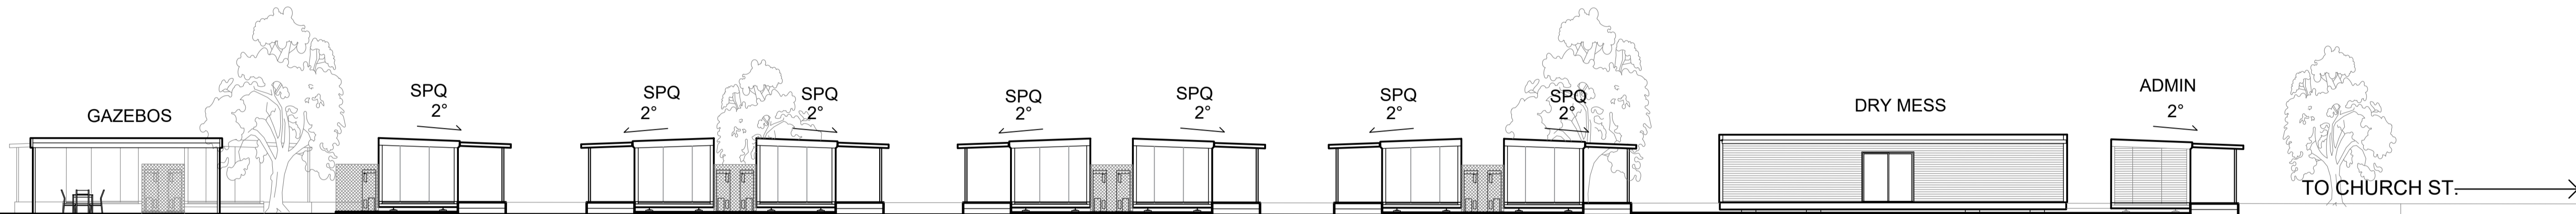

WEST ELEVATION

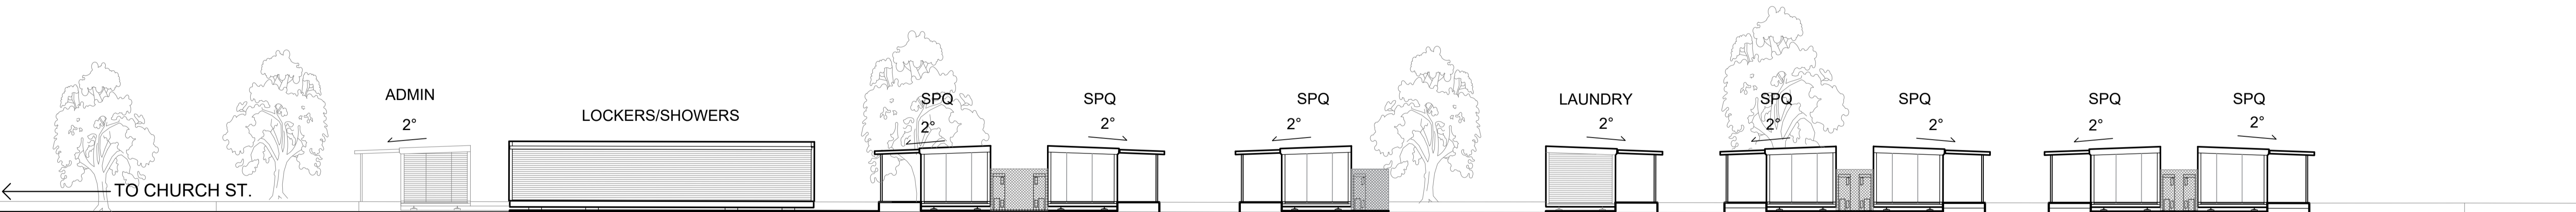

EAST ELEVATION

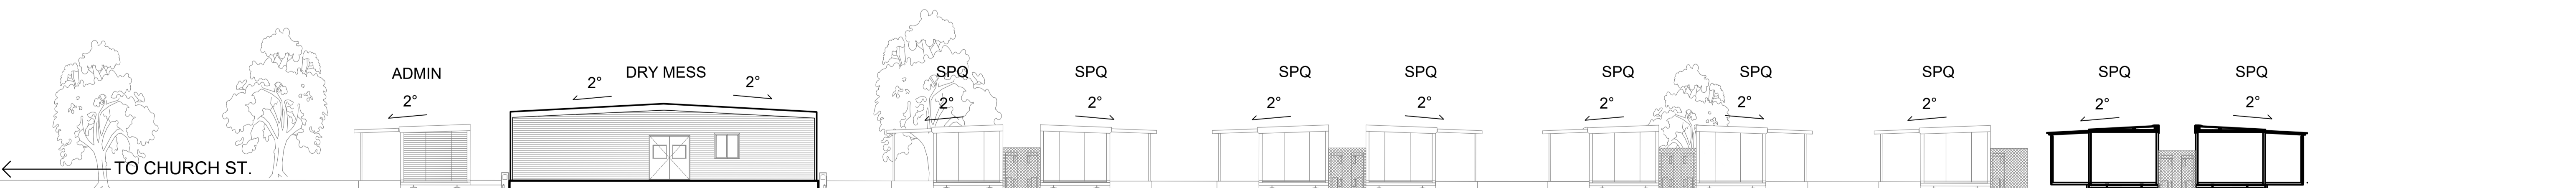

SECTION

